


KAISER GREEN

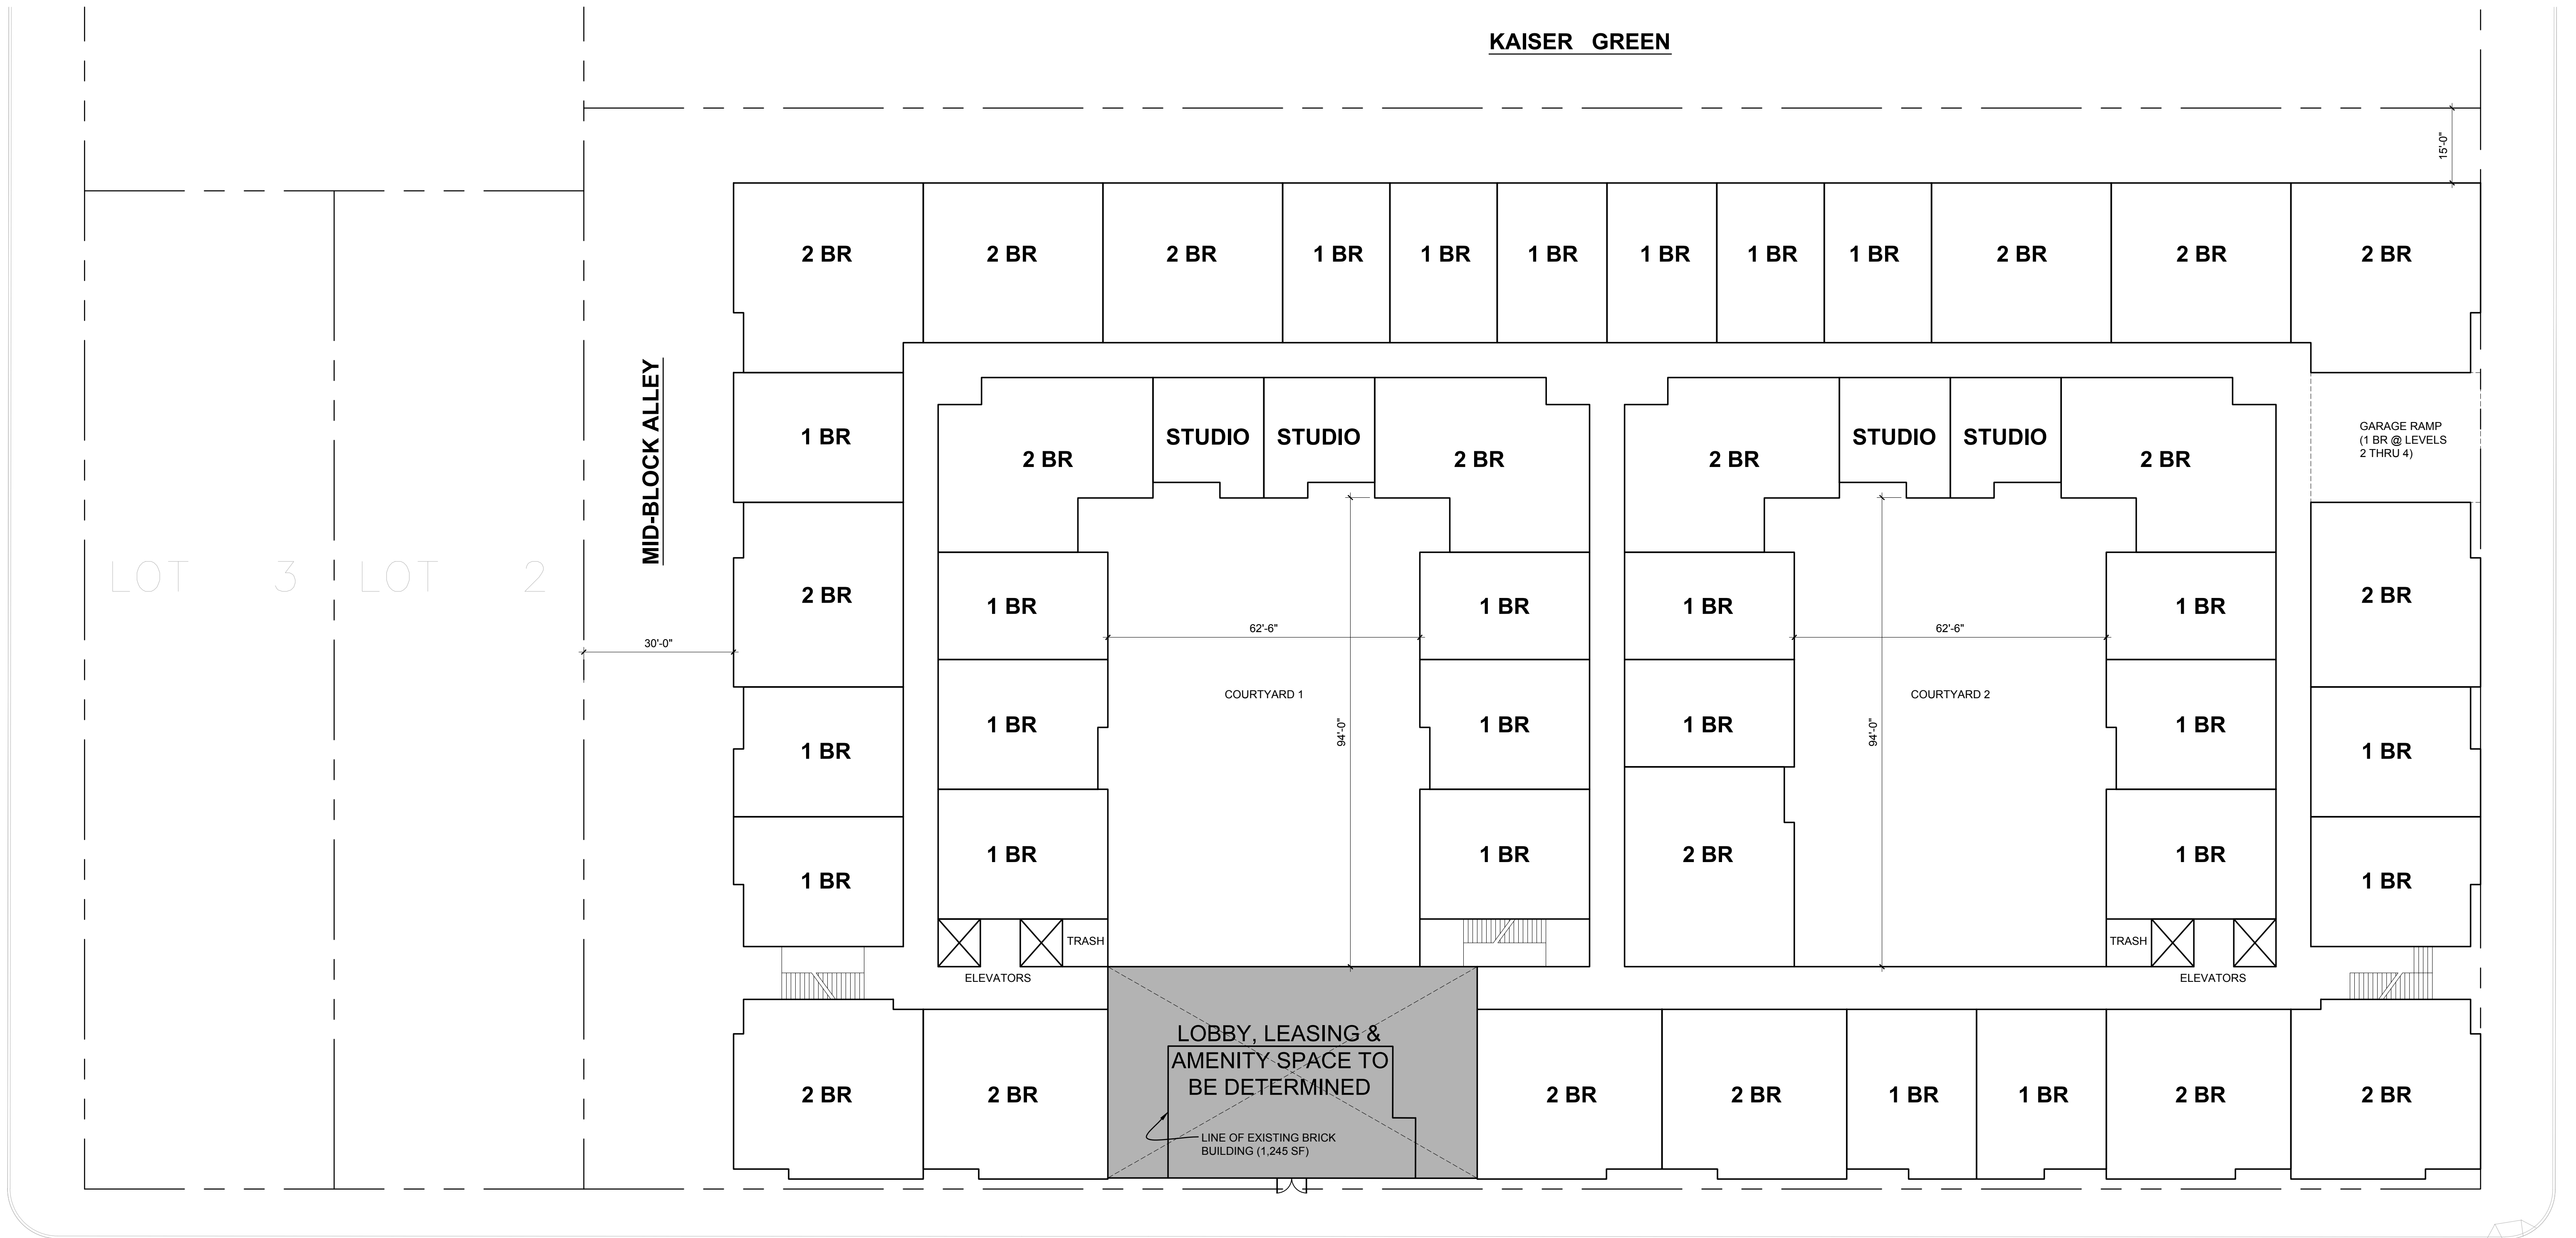

DWELLING UNIT SUMMARY							
UNIT TYPE	AVERAGE AREA (SF)	UNIT COUNT BY FLOOR				UNIT QTY (#)	TOTAL (%)
		1	2	3	4		
STUDIO	500	4	4	4	4	16	8%
1 BEDROOM	780	24	25	25	23	97	51%
2 BEDROOM	1250	19	19	19	19	76	40%
TOTAL # UNITS		43	44	44	42	189	100%

Phone: 415.243.3484

CHRISTIANI JOHNSON

ARCHITECTS

1200 17TH STREET

SAN FRANCISCO, CALIFORNIA
POTRERO PARTNERS, LLC

Scale	Date
1/16" = 1'-0"	07.19.12
Sheet Title	
SITE PLAN	
UNIT MIX	

SHEET NO.