


LEGEND

- CORE
- LOBBY
- OFFICE
- PARKING
- LOADING
- SERVICE DRIVE
- SERVICE DRIVE IN EASEMENT AREA

- BUILDING FOOTPRINT
- PROPERTY LINE/
SITE BOUNDARY

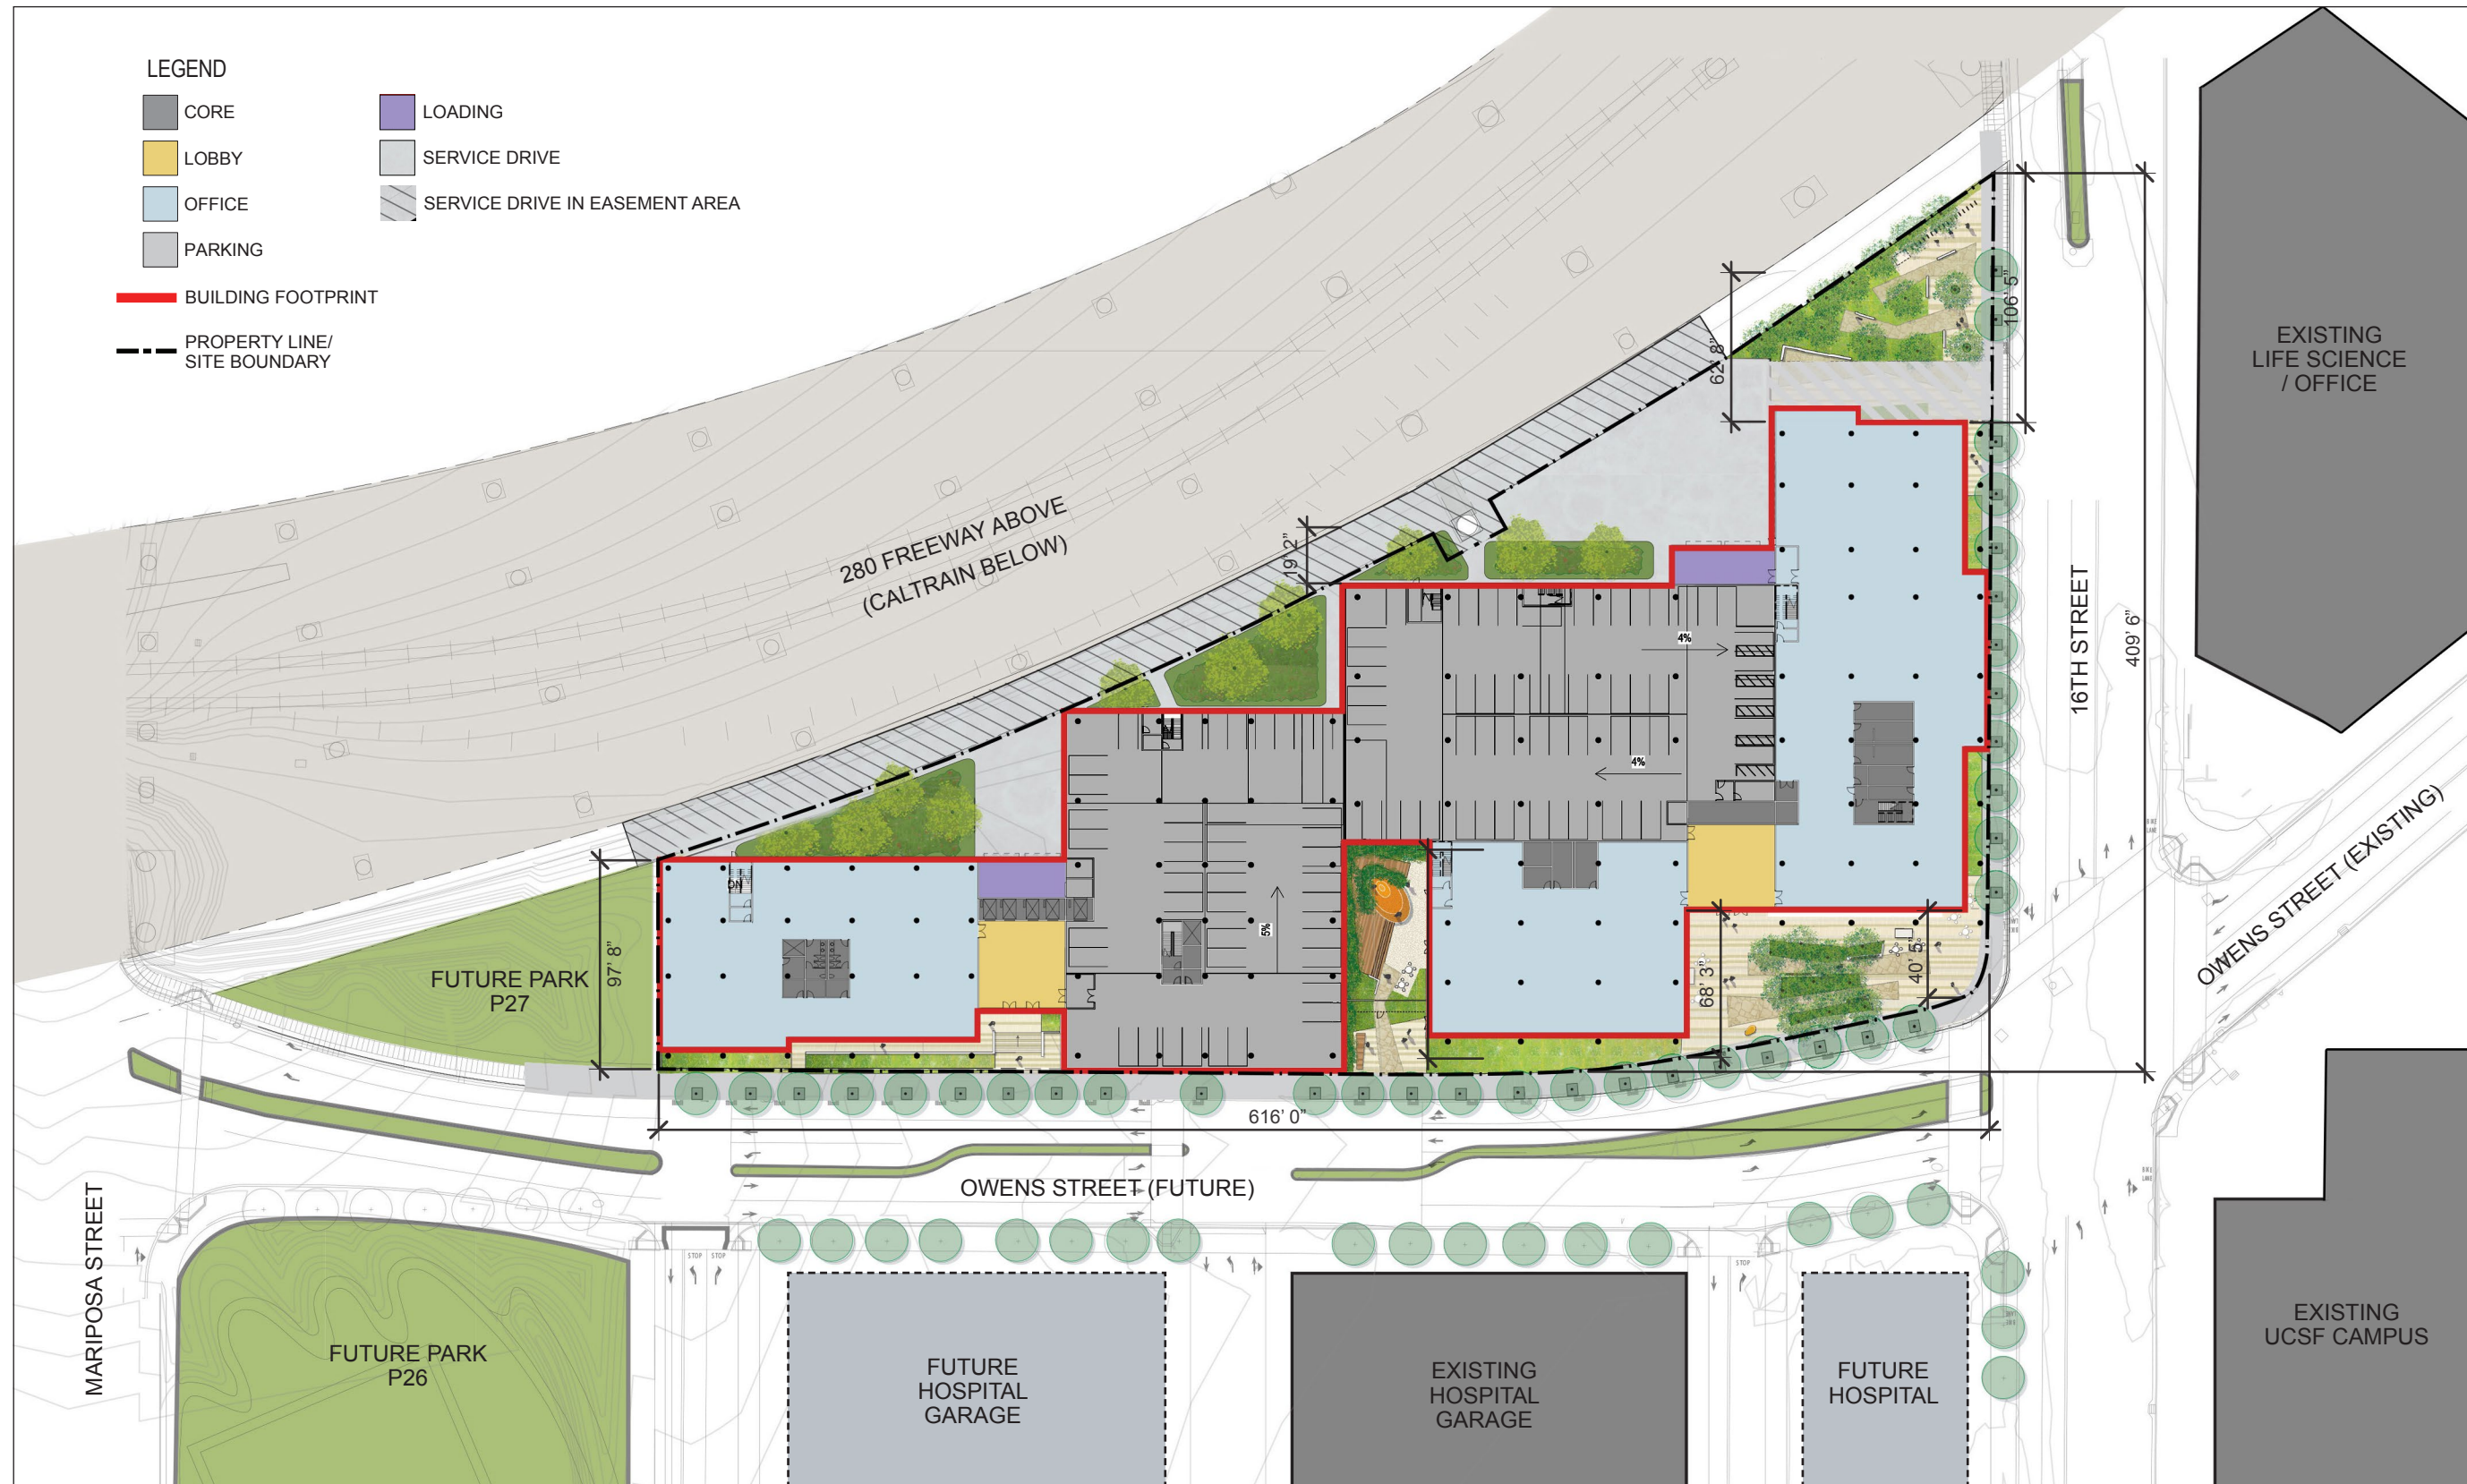

SITE PLAN

Client:
FOCIL-MB, LLC

Architect:
Perkins+Will

Landscape Architect:
CMG, Conger Moss
Gulliard

Mission Bay Block 40

Site Plan

14 February 2013

PERKINS + WILL

architecture
interiors
planning +
urban design